


Corte A-A  
escala 1:25

LE2

Relação do aço

AÇO	N	DIAM (mm)	QUANT (Barras)	UNIT (cm)	C.TOTAL (cm)
CA50	1	12.5	10	505	11110
	2	10.0	8	440	8800

Volume de concreto (C-25) = 5.85m³  
Área de forma = 19.60 m²

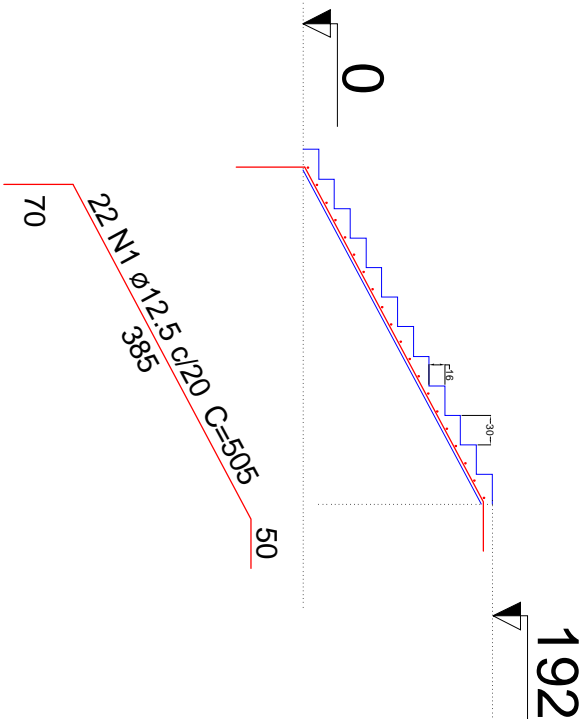

3 434 3  
20 N2 ø10.0 C=440